


GENERAL NOTES

THIS DRAWING IS A COMPONENT OF A DESIGN AND CONSTRUCTION PACKAGE FOR THE CLERKENWELL GREEN AND ALL OTHER DRAWINGS WITHIN THE PACKAGE MUST BE REFERENCED TO THIS DRAWING. ANY CHANGES TO THIS DRAWING MUST BE APPROVED BY THE ARCHITECT AND THE CLIENT. THIS DRAWING IS NOT TO BE USED FOR ANY OTHER PURPOSES WITHOUT THE WRITTEN PERMISSION OF THE ARCHITECT. THE ARCHITECT'S OFFICE IS NOT RESPONSIBLE FOR THE ACCURACY OF ANY INFORMATION PROVIDED BY OTHERS. 

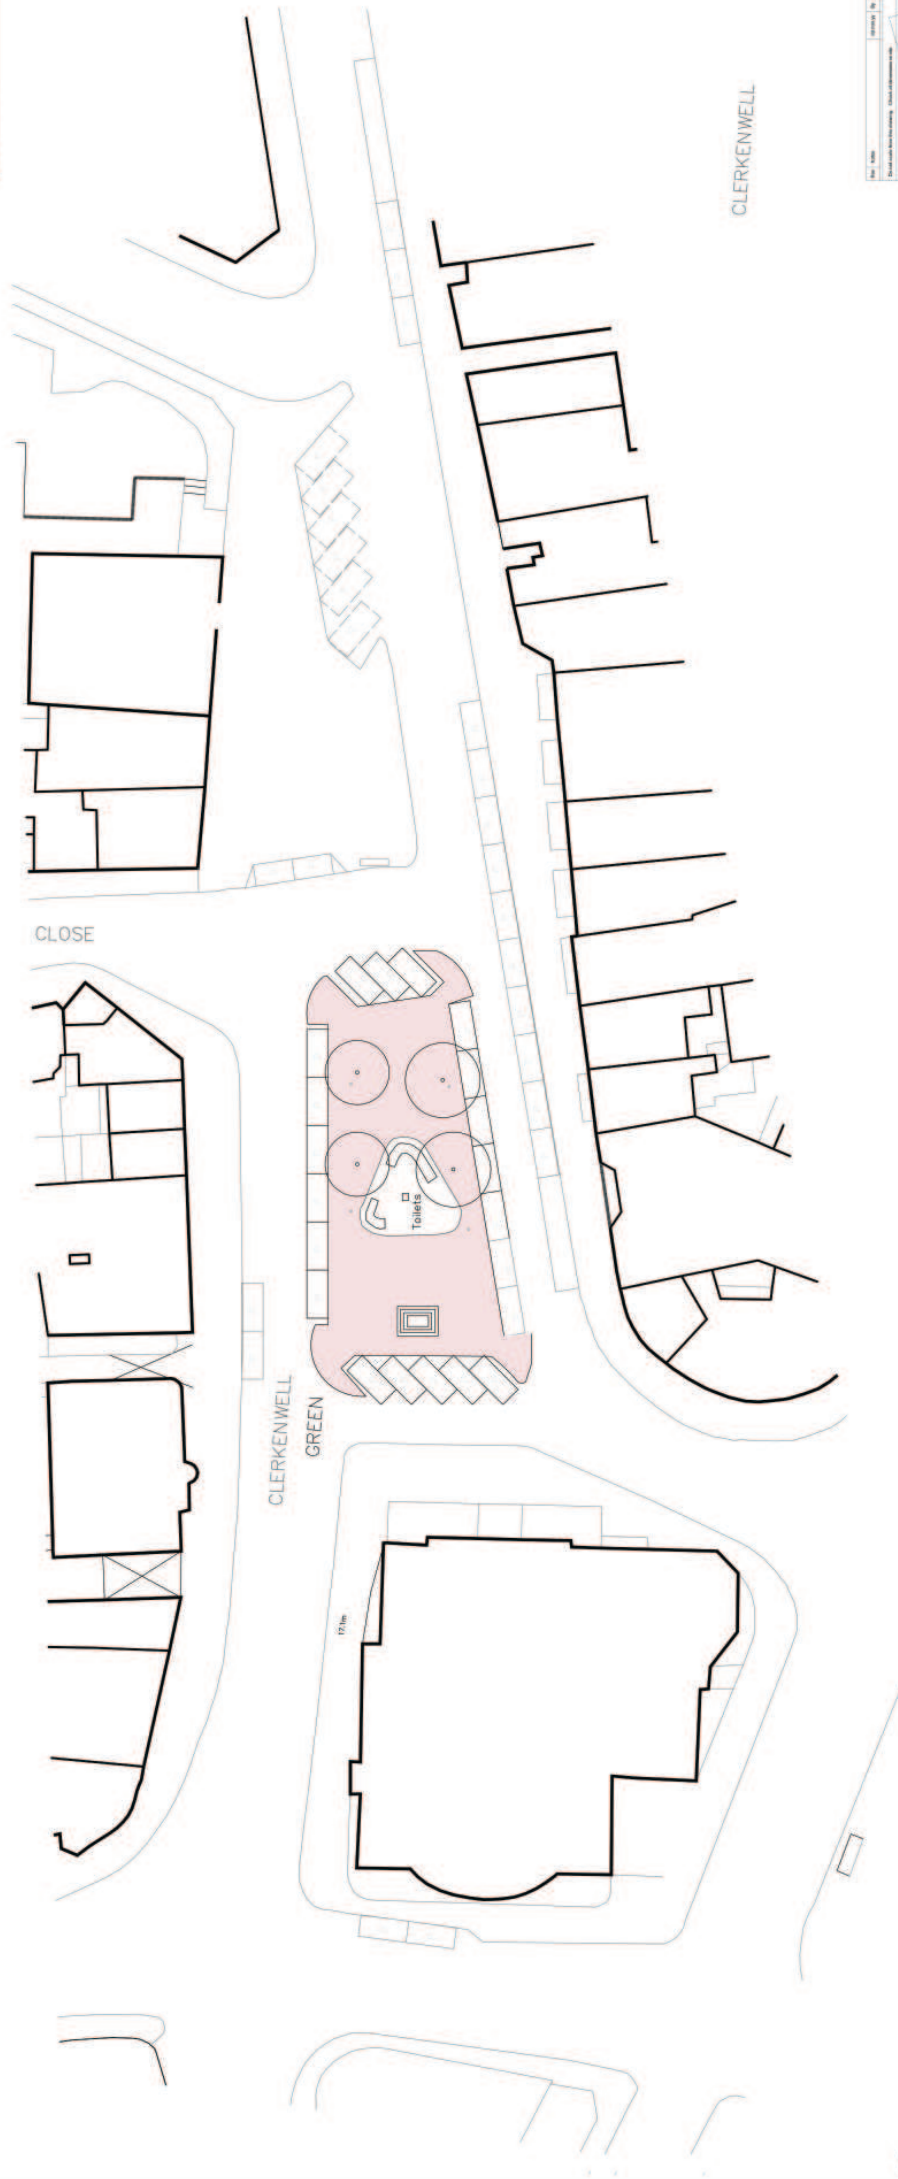

CLERKENWELL

1 SITE PLAN - PHASE I  
SCALE 1:250

Phase 1 - Existing island expanded. Traffic as existing

- Island - Enlarged
- Road Surface: Tarmac as existing
- General Traffic: As existing
- Fire & Refuse Vehicles: As existing
- Delivery Vehicles: As existing
- Bicycles: As existing
- Car Parking Spaces: Number - as existing. Location - Moved to island.
- Greenery: Additional trees on new island

DESIGN DRAWING  
Preliminary for  
discussion

**Q LOVE - Architect**  
12 Blakey Street, Dublin 8  
Tel: 01 852 764 400  
Email: info@qlove.ie

Clerkenwell Green Preservation Society  
**CLERKENWELL GREEN, ECFR ODP**  
RESTORATION OF GREEN

AS PROPOSED  
SITE PLAN  
PHASE I

Date: 08/2013  
Drawn by: [Name]  
Checked by: [Name]

Project No: LAS33  
Drawing No: AZ11  
Sheet No: 000