


GENERAL NOTES:

THIS DRAWING IS FOR THE PURPOSES OF CONSULTATION ONLY. IT IS NOT TO BE USED FOR CONSTRUCTION. THE CLIENT AND ARCHITECT SHALL BE RESPONSIBLE FOR THE ACCURACY OF THE INFORMATION PROVIDED. THE ARCHITECT SHALL NOT BE RESPONSIBLE FOR THE ACCURACY OF ANY INFORMATION PROVIDED BY OTHER SOURCES. 

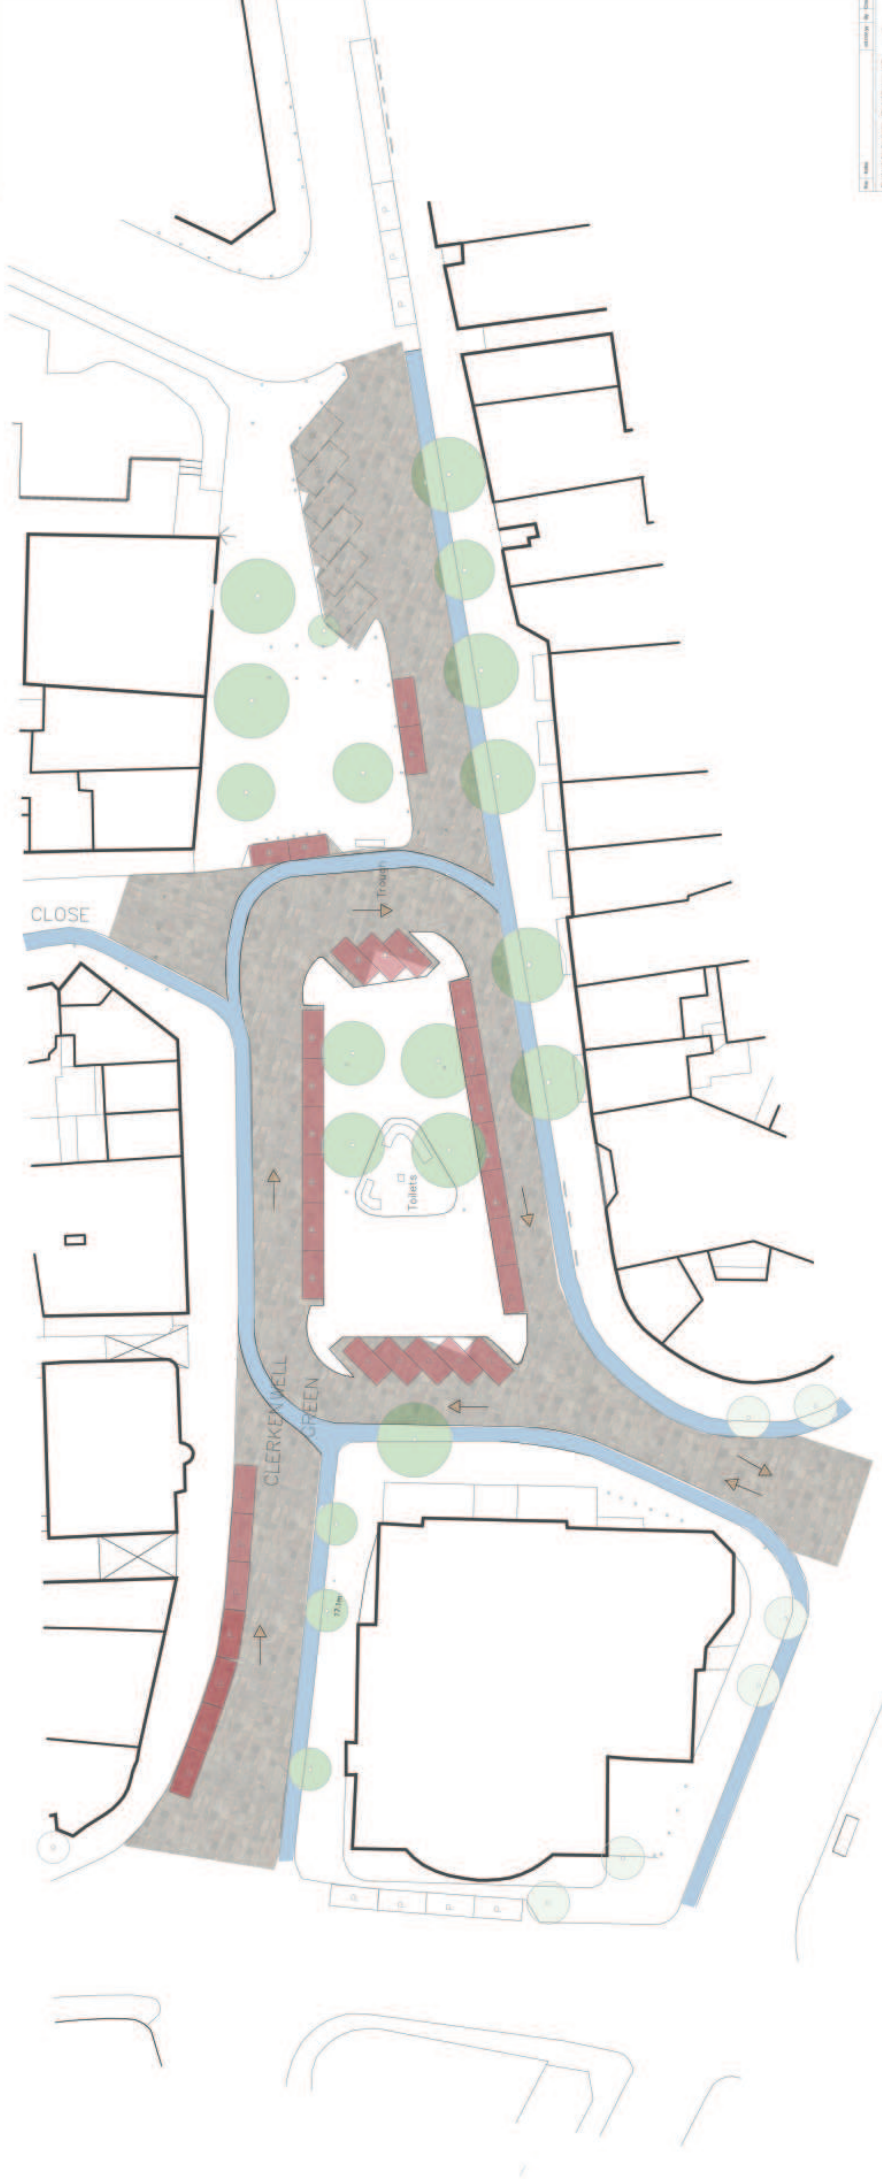

1 SITE PLAN - PHASE II
SCALE 1:200

DESIGN DRAWING
Preliminary for discussion

Phase II - Cobblestones exposed, Through traffic denied
 Island - Phase I enlargement retained
 Road Surfaces: Cobblestones exposed. Tarmac cycle lanes.
 General Traffic: Through traffic blocked. Access only permitted. Clerkenwell Close closed adjacent to church.
 Fire & Refuse Vehicles: Through traffic permitted
 Bicycles: Dedicated cycleways
 Car Parking Spaces: Number - as existing. Location - Moved to approach roads.
 Greenery: As Phase I

Q LOVE - Architect
 100, 101, 102,600

Clerkenwell Green Preservation Society
 CLERKENWELL GREEN, ECHR O DP
 RESTORATION OF GREEN
 AS PROPOSED
 PHASE I
 LASS3 A211 d00