


**GENERAL NOTES:**

THIS DRAWING IS COPYRIGHT OF YOUR ARCHITECTURE FIRM. IT IS TO BE USED ONLY FOR THE PROJECT AND SITE SPECIFICALLY IDENTIFIED. ANY REUSE OR MODIFICATION OF THIS DRAWING WITHOUT THE WRITTEN PERMISSION OF YOUR ARCHITECTURE FIRM IS STRICTLY PROHIBITED. ALL RIGHTS ARE RESERVED. YOUR ARCHITECTURE FIRM IS NOT RESPONSIBLE FOR ANY DAMAGE, LOSS OR INJURY TO PERSONS OR PROPERTY ARISING FROM ANY USE OF THIS DRAWING. THIS DRAWING IS NOT TO BE USED FOR ANY OTHER PROJECT OR SITE WITHOUT THE WRITTEN PERMISSION OF YOUR ARCHITECTURE FIRM. ANY REUSE OR MODIFICATION OF THIS DRAWING WITHOUT THE WRITTEN PERMISSION OF YOUR ARCHITECTURE FIRM IS STRICTLY PROHIBITED. ALL RIGHTS ARE RESERVED.

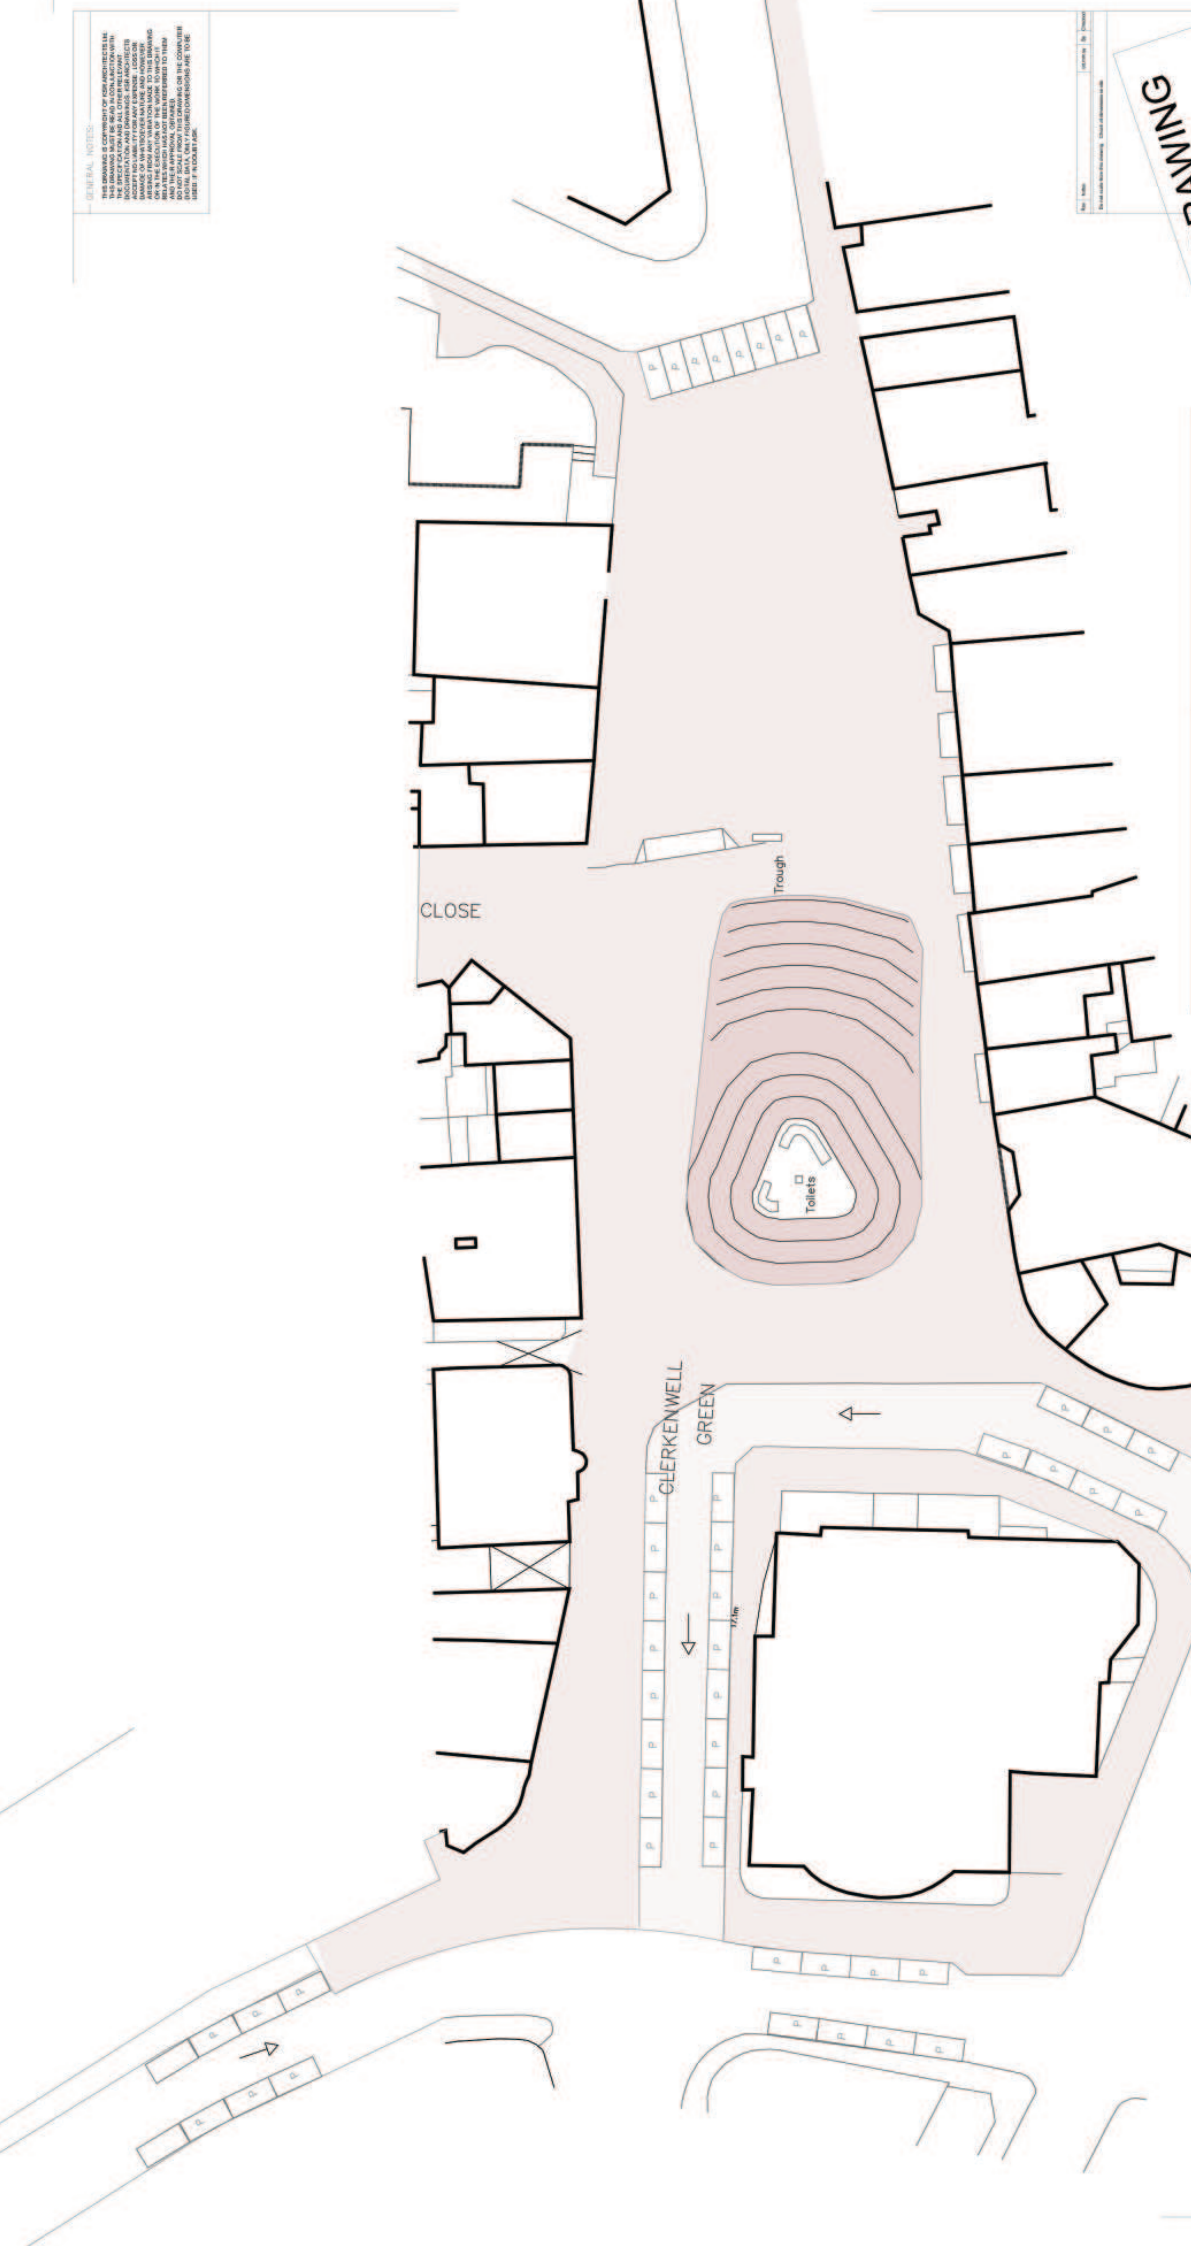

**DESIGN DRAWING**  
 Preliminary for  
 Discussion

D LOVE - Architect  
 10 Blake Street, Wexford,  
 Wexford, Ireland  
 Tel: 053 933 2446  
 Email: info@dllove.com

Client: Clerkenwell Green Preservation Society  
 Project: CLERKENWELL GREEN, ECTR 0 DP  
 RESTORATION OF GREEN

Drawn	AS PROPOSED
Checked	SITE PLAN
Scale	PHASE III
Date	2023-07-11 12:00:00
Sheet	LA333_A213
Project	400

**Phase III - Whole Green pedestrianised and linked to Clerks' Well**

Island - Whole area of Green returned to being a single surface as shown in all previous photos and drawings. Central area around toilet terrace for seating.  
 Pedestrians: Whole area pedestrianised, including enlarged pedestrian area in front of  
 General Traffic: Removed from whole of main area of Green.  
 Fire & Rescue Vehicles: Through traffic permitted  
 Delivery Vehicles: Access only permitted  
 Protesters: Whole area pedestrianised, including enlarged pedestrian area in front of  
 Bicycles: As pedestrianised.  
 Car Parking Spaces: Number - as existing. Location - Moved to approach roads including  
 Turnmillie Street.  
 Greenery: Additional trees on new pedestrian areas. Possible collection of surface water to  
 irrigate additional foliage by solar powered pumps. In only on sunny days.

1 SITE PLAN - PHASE III  
 SCALE 1:250